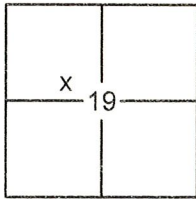


CORNER RECORD

Document Number

20160107

City of _____

County of PLACER, CaliforniaBrief Legal Description LOTS 45 & 46, BLOCK G, BROCKWAY VISTA SUBDIVISION, D/MAPS/16 O.R.P.C.SEC. 19
T. 16 N.
R. 18 E.
M.D.B. & M.

CORNER TYPE

Government Corner

☐ Control

Meander

☐ Property

Rancho

☐ OtherDate of Survey 9/29/2016

COORDINATES (OPTIONAL)

☐ N.☐ E.☒ Zone

Datum

☐ Elev.

Vert. Datum: NGVD29

☐ NAVD88

Meas. Units: Metric

☐ ImperialCORNER- Left as Found ☐ Found and Tagged ☐ Established ☐ Reestablished ☒ Rebuilt ☐

Identification and type of corner found: Evidence used to identify or procedure used to establish or reestablish the corner:

USED RECORD DIMENSIONS AND FOUND MONUMENTS PER 21/RS/97, 16/CR/44, 9/CR/88 O.R.P.C., AND A MONUMENT OF NO RECORD IN RECORD POSITION, TO REESTABLISH THE MISSING CORNERS OF LOTS 45 & 46, AS SHOWN ON THE ACCOMPANYING PLAT.

A description of the physical condition of the monument as found and as set or reset:

☒ SET 5/8" REBAR WITH YELLOW PLASTIC CAP LS-7429 AS SHOWN ON PLAT UNLESS OTHERWISE NOTED☐ FOUND MONUMENT AS SHOWN ON PLAT

SURVEYOR'S STATEMENT

This Corner Record was prepared by me or under my direction in conformance with the

Land Surveyors Act on March 30 2017Signed [Signature] P.L.S. or R.C.E. No. 7429

COUNTY SURVEYOR'S STATEMENT

This Corner Record was received _____


and examined and filed April 18 2017Signed [Signature] P.L.S. or R.C.E. No. 6584Title County Surveyor

COUNTY SURVEYOR'S COMMENT:

PLAT OF SURVEY

LOTS 45 & 46, BLOCK G, BROCKWAY VISTA SUBDIVISION, AS FILED IN BOOK D OF MAPS AT PAGE 16, OFFICIAL RECORDS PLACER COUNTY, CALIFORNIA. A PORTION OF SECTION 19, TOWNSHIP 16 N., RANGE 18 E., M.D.B. & M.

SCALE 1" = 40' DATE OF SURVEY 9/29/2016

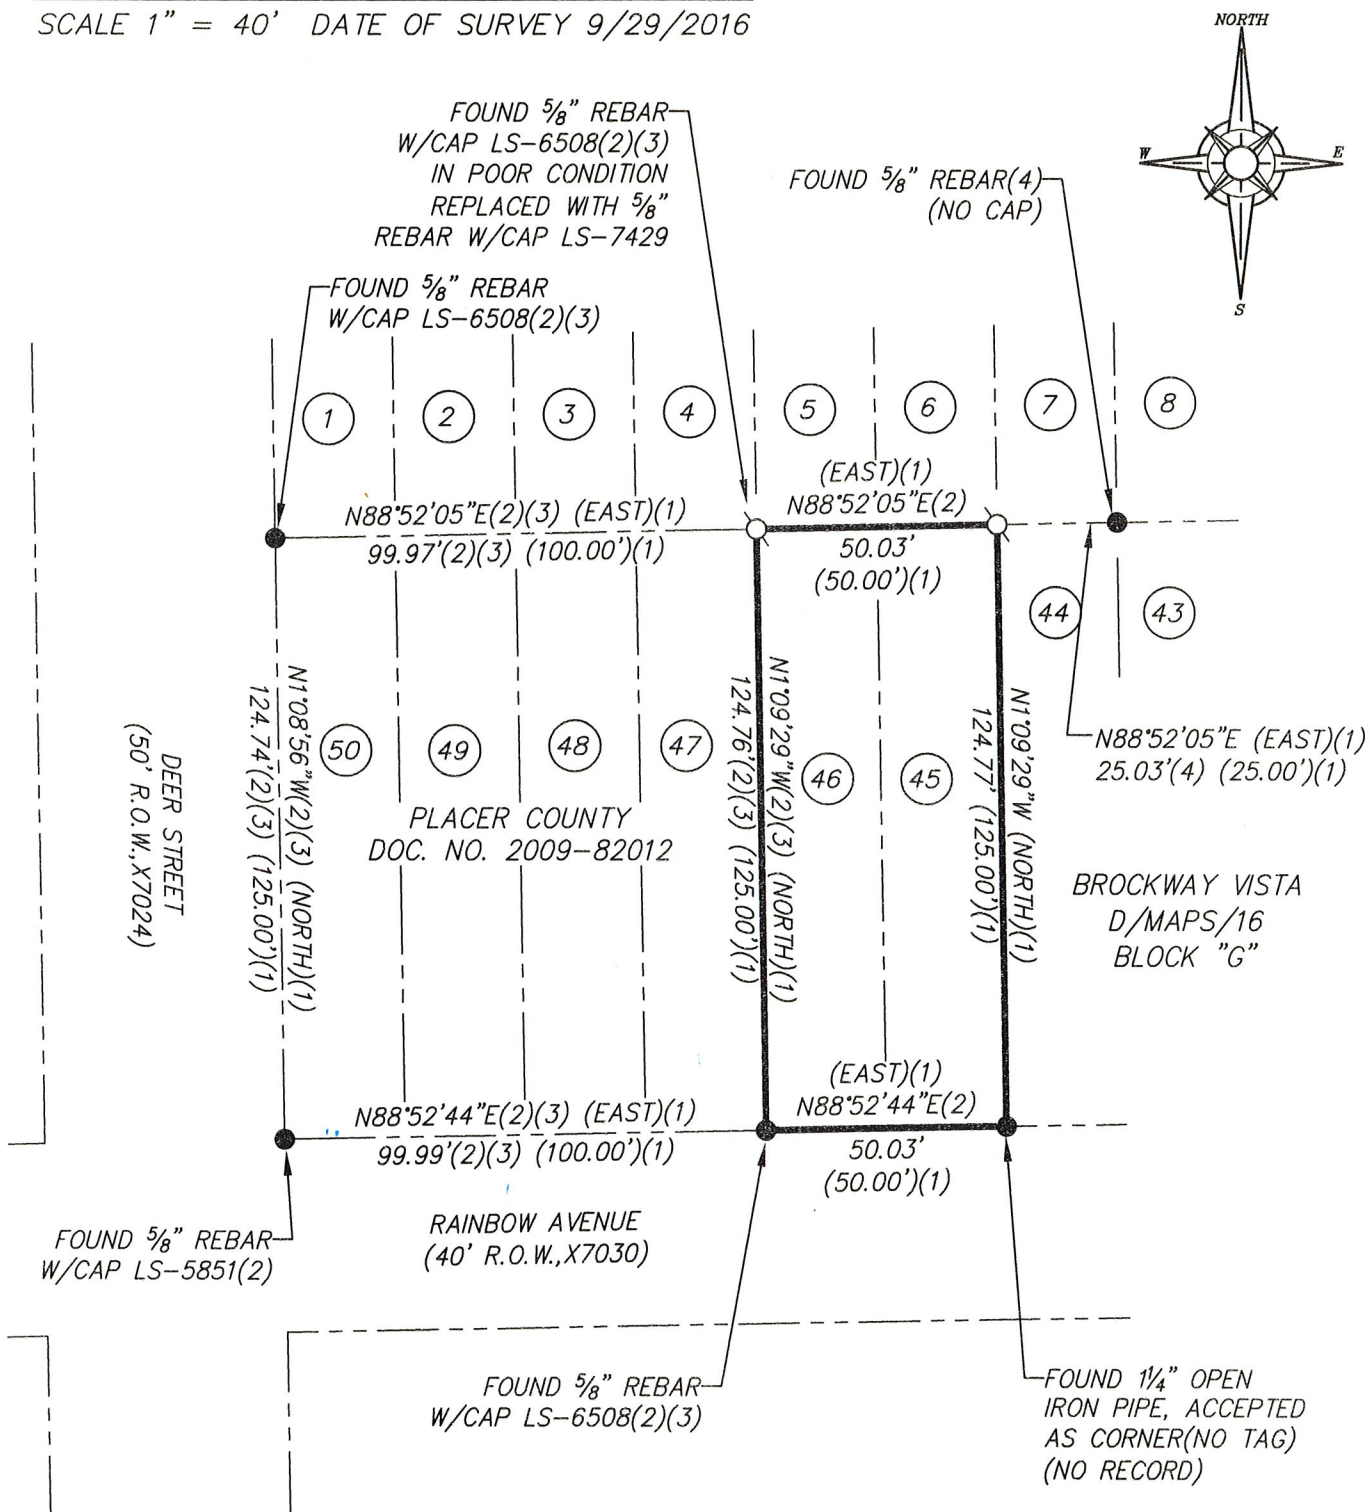

BOOK 19 CORNER RECORDS PAGE 73

● FOUND MONUMENT AS SHOWN HEREON

⊗ SET 5/8" REBAR WITH YELLOW PLASTIC CAP L.S. 7429 OR OTHERWISE NOTED

(1) PER D/MAPS/16 (2) PER 16/CR/44 (3) PER 21/RS/97 (4) PER 9/CR/88